

2017 PRPD Content Conference

August 14-17, 2017

Washington Marriott Marquis_Independence Foyer Washington, DC



Show Information	
Show Name	PRPD Content Conf
Show Dates	08/14-17/17
Move-In	08/14/17
Job #	M180330817
AE	Deb Peatt

Inventory as of 03/07/2017			
Dimension	Size	Qty	SqFt
2'x6'	12	15	180
10'x10'	100	1	100
10'x20'	200	2	400
Totals:		18	680


Icon	Floor Plan Legend
·	?
·	?
·	?
·	?
·	?
·	?

Venue Info	
Building Name	Washington Marriott Marquis
Hall	Independence Foyer
Floor	M1:Lobby Level
Address	901 Massachusetts Ave NW, Washington, DC 20001

Drawing Information	
File Path	J:_SES Floorplans_01_SES SHOW FLOORPLANS\2017\08_August
File Name	08_PRPD Content Conf_M180330817.dwg
Drawn By	JIP
Last Saved	3/3/2017 3:36 PM
Saved By	Jperez
Tab	Floorplan
Paper Size	ARCH full bleed C (24.00 x 18.00 inches)
Scale	? = 1'-0"

Fire Marshal Info		
Exhibit Type	Trade Show	
Booth	Size	See Inventory
	Materials	Pipe & Drape
Contact	Name	Kim Collins
	Number	404-720-8687
Occupancy	Occupancy Load	?
	Total Sq.Ft. of Show	?

1531 Carroll Drive NW
Atlanta, GA 30318
(v) 404-720-8600
(f) 404-720-8750

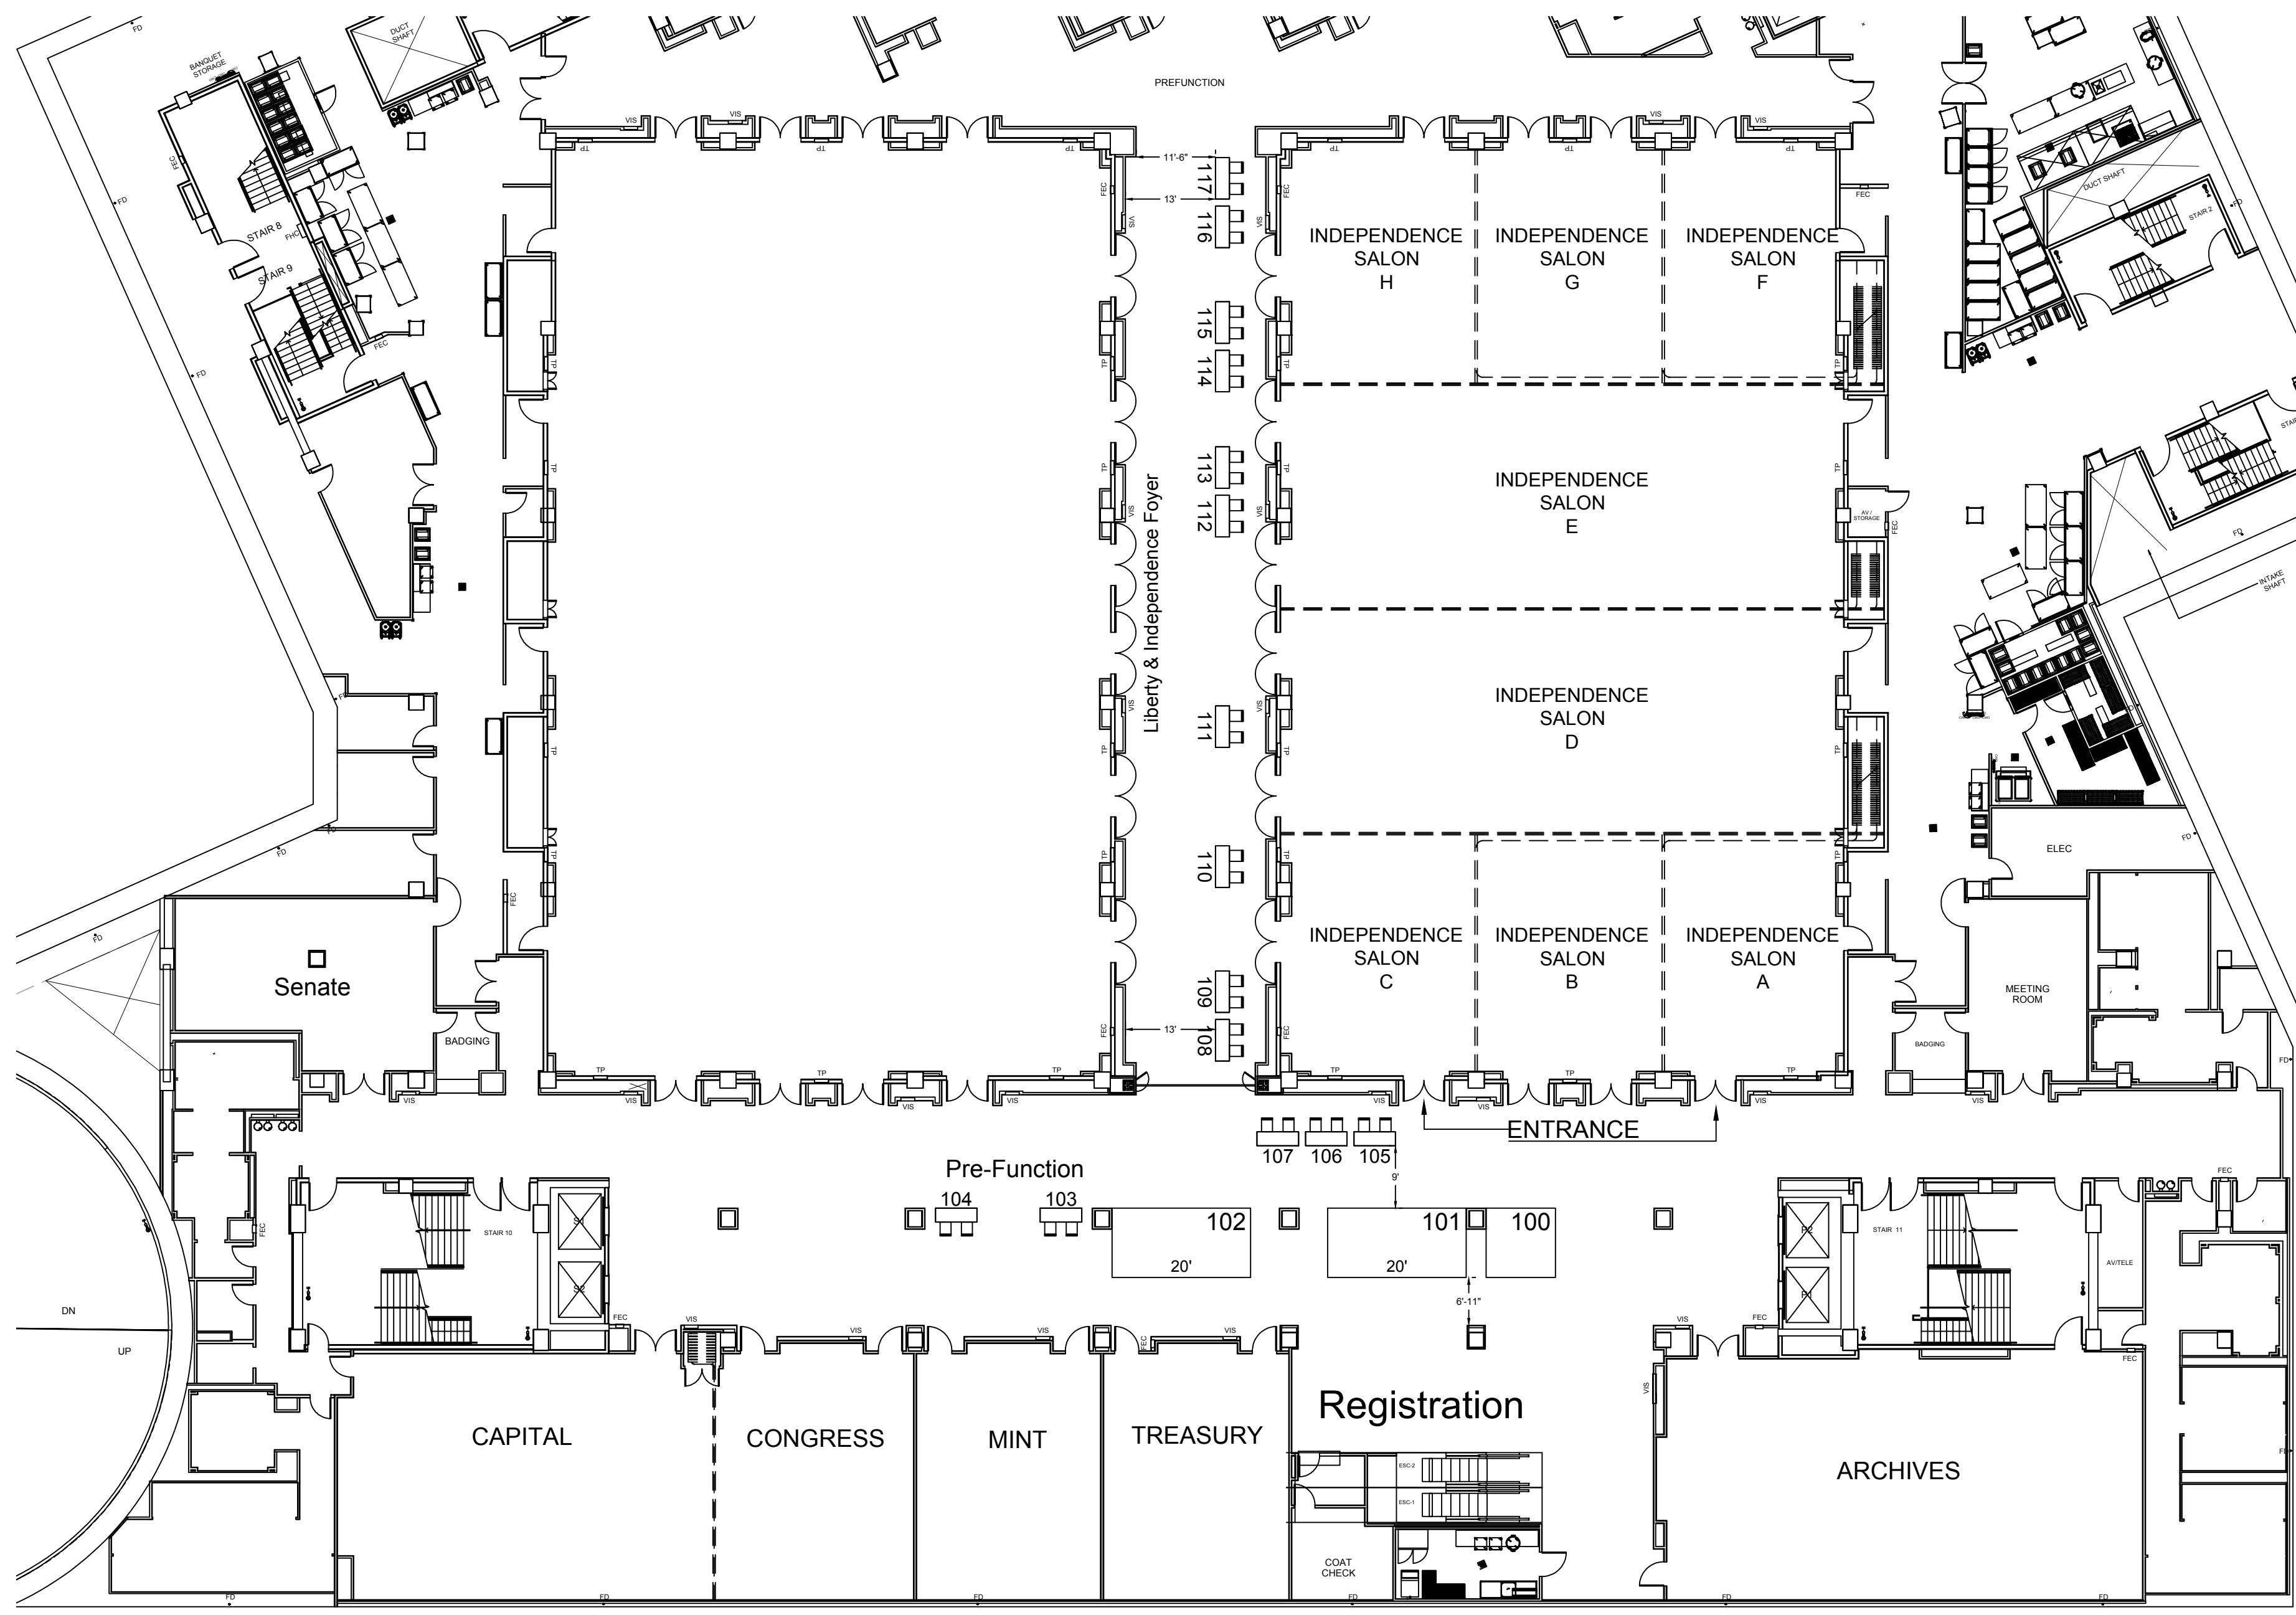

Shepard Exposition Services has made every effort to ensure the accuracy of all information contained on this floor plan. However, no warranties, either expressed or implied, are made with respect to this floor plan. If the location of building columns, utilities or other architectural components of the facility is a sole responsibility of the exhibitor/show management to physically inspect the facility to verify all dimensions and locations.
SUBJECT TO FIRE MARSHAL APPROVAL