

PRPD Content Conference

August 26-29, 2019

Minneapolis Marriott City Center - Atrium - Level 4


Minneapolis, MN



Show Information	
Show Name	PRPD Content Conference
Show Dates	August 26-29, 2019
Move-In	August 26, 2019
Job #	1180330819
AE	Deb Peatt

Inventory as of 03/18/2019

Dimension	Size	Qty	SqFt
2'x6'	12	15	180
10'x10'	100	1	100
10'x20'	200	2	400
Totals:		18	680

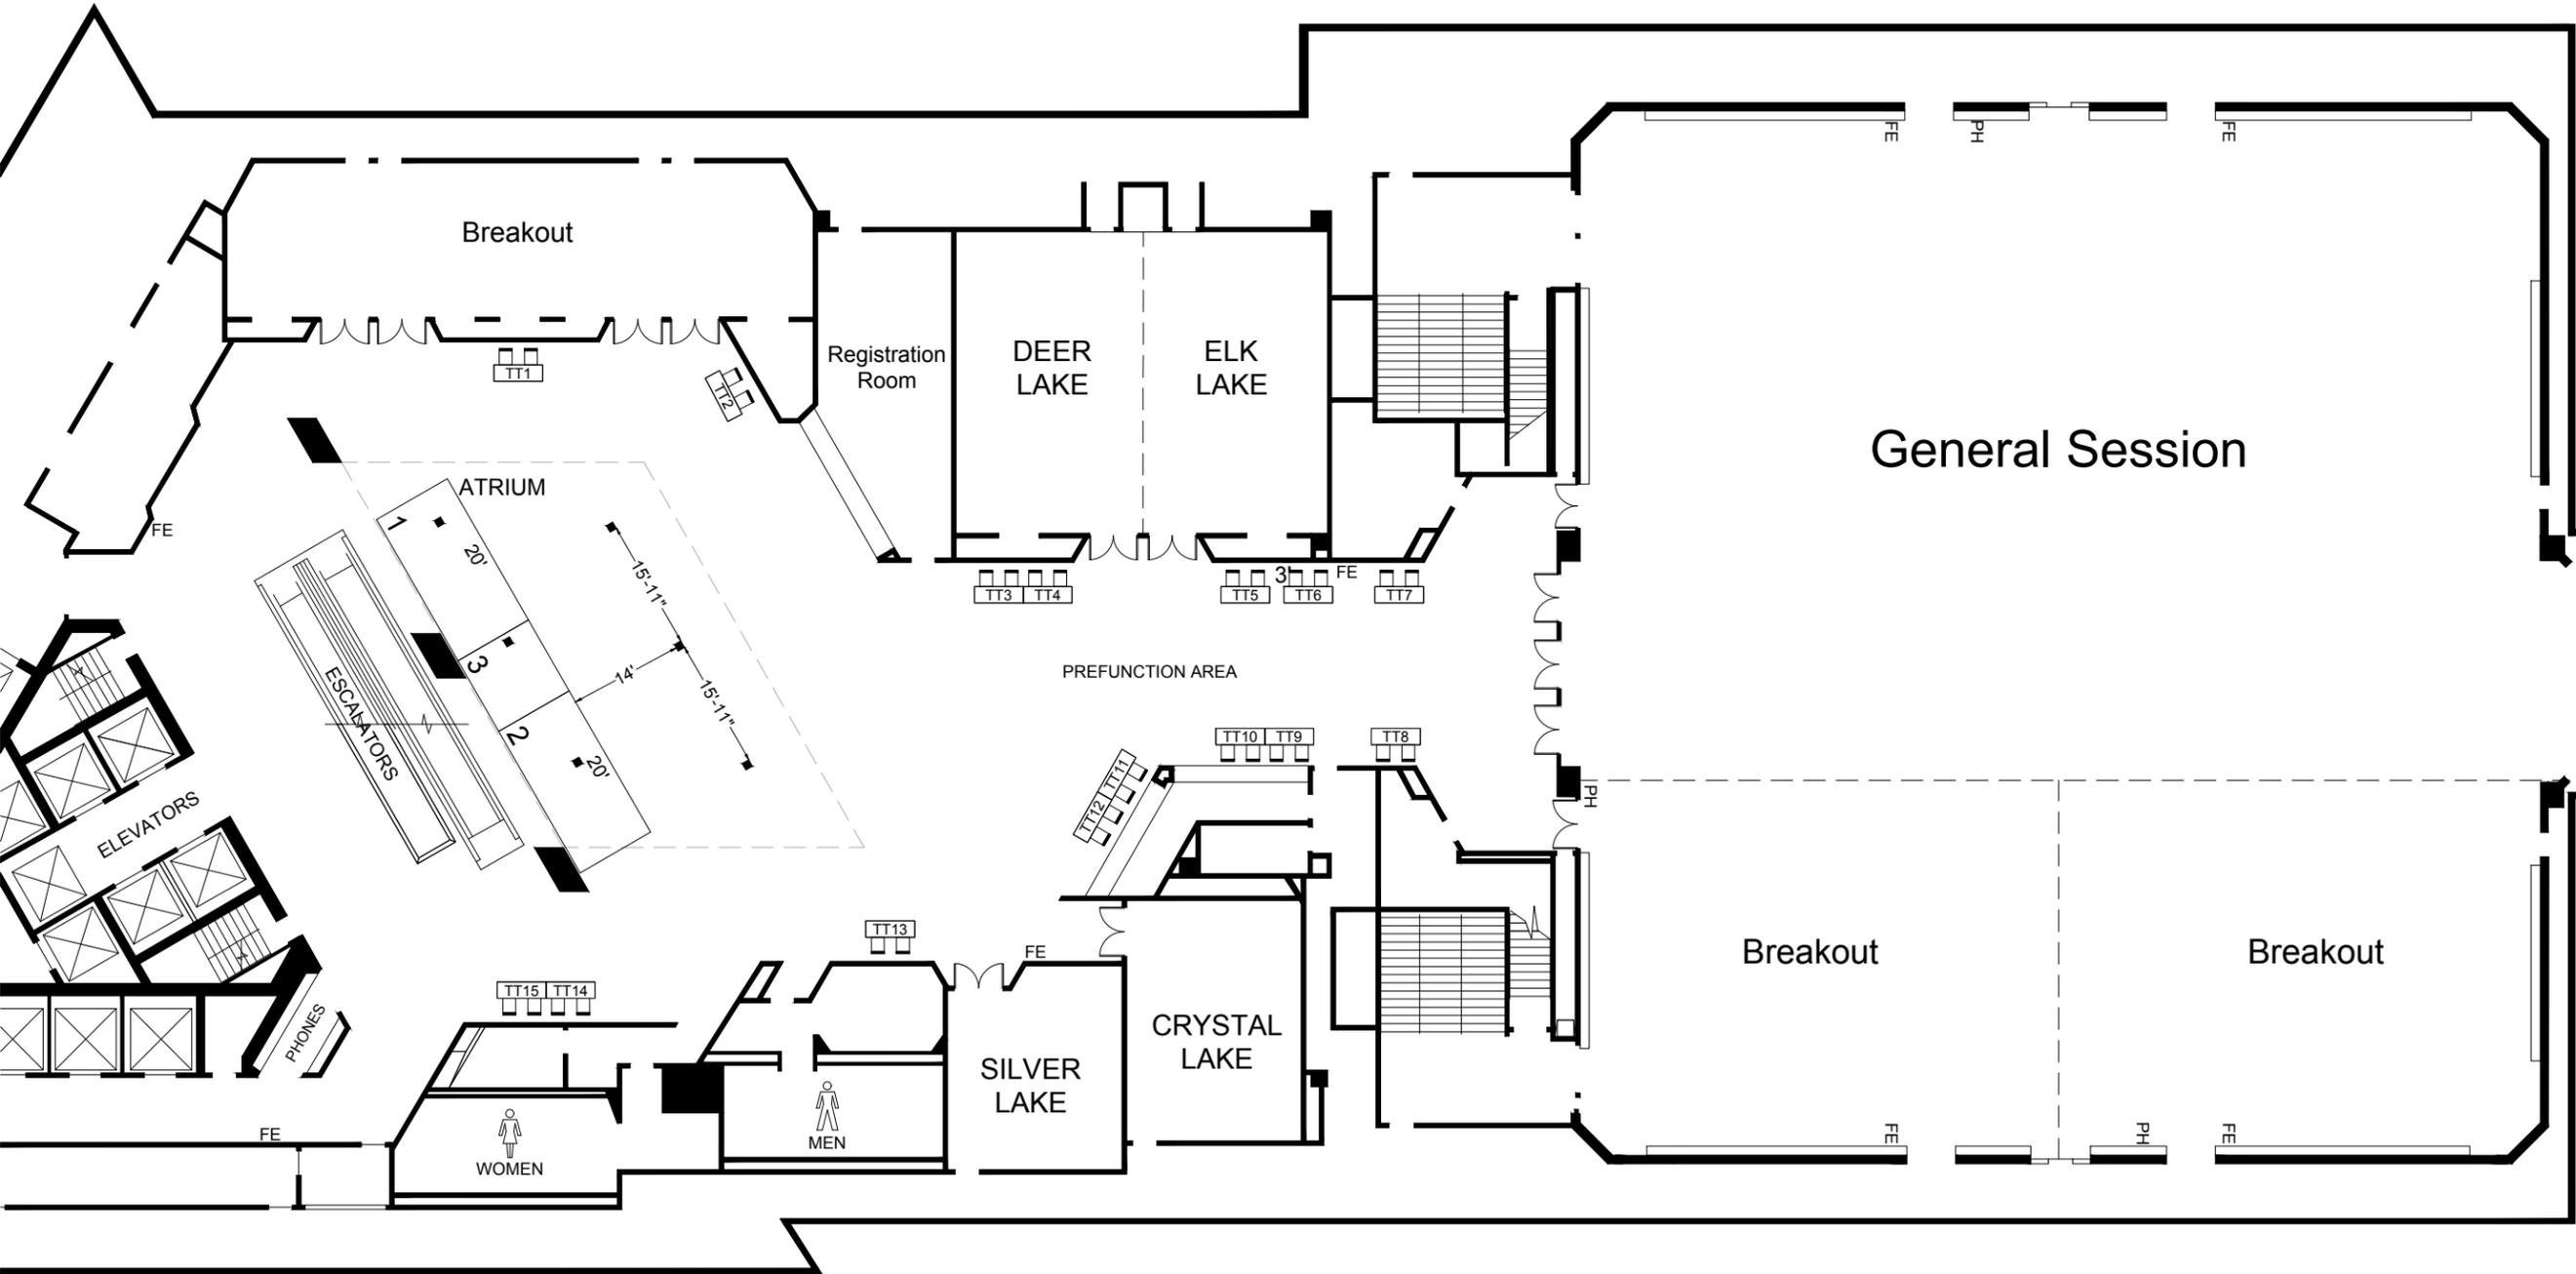

Floor Plan Legend	
FE	Fire Extinguisher
FS	Fire Strobe
FHC	Fire Hose Cabinet

Venue Info	
Building Name	Minneapolis Marriott City Center
Hall	Atrium
Floor	Level 4
Address	30 S 7th St Minneapolis, MN 55402

Drawing Information	
File Path	J:\21_Floor Plans_21_SES SHOW\FLOORPLAN\21-1918_ShepardPRPD Content Conference_1180330819.dwg
File Name	PRPD Content Conference_1180330819.dwg
Drawn By	R Perry
Last Saved	3/18/2019 11:39 AM
Saved By	jperez
Tab	Floorplan
Paper Size	ANSI full bleed B (11.00 x 17.00 Inches)
Scale	NTS

Shepard Exposition Services has made every effort to ensure the accuracy of all information contained on this floor plan. However, no warranties, either expressed or implied, are made with respect to this floor plan. Verifying the locations of building columns, utilities, or other architectural components of the facility is the sole responsibility of the exhibitor/show management.

SUBJECT TO FIRE MARSHAL APPROVAL